
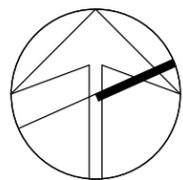


MIX-3/ CR-1 ZONE

M-2 ZONE

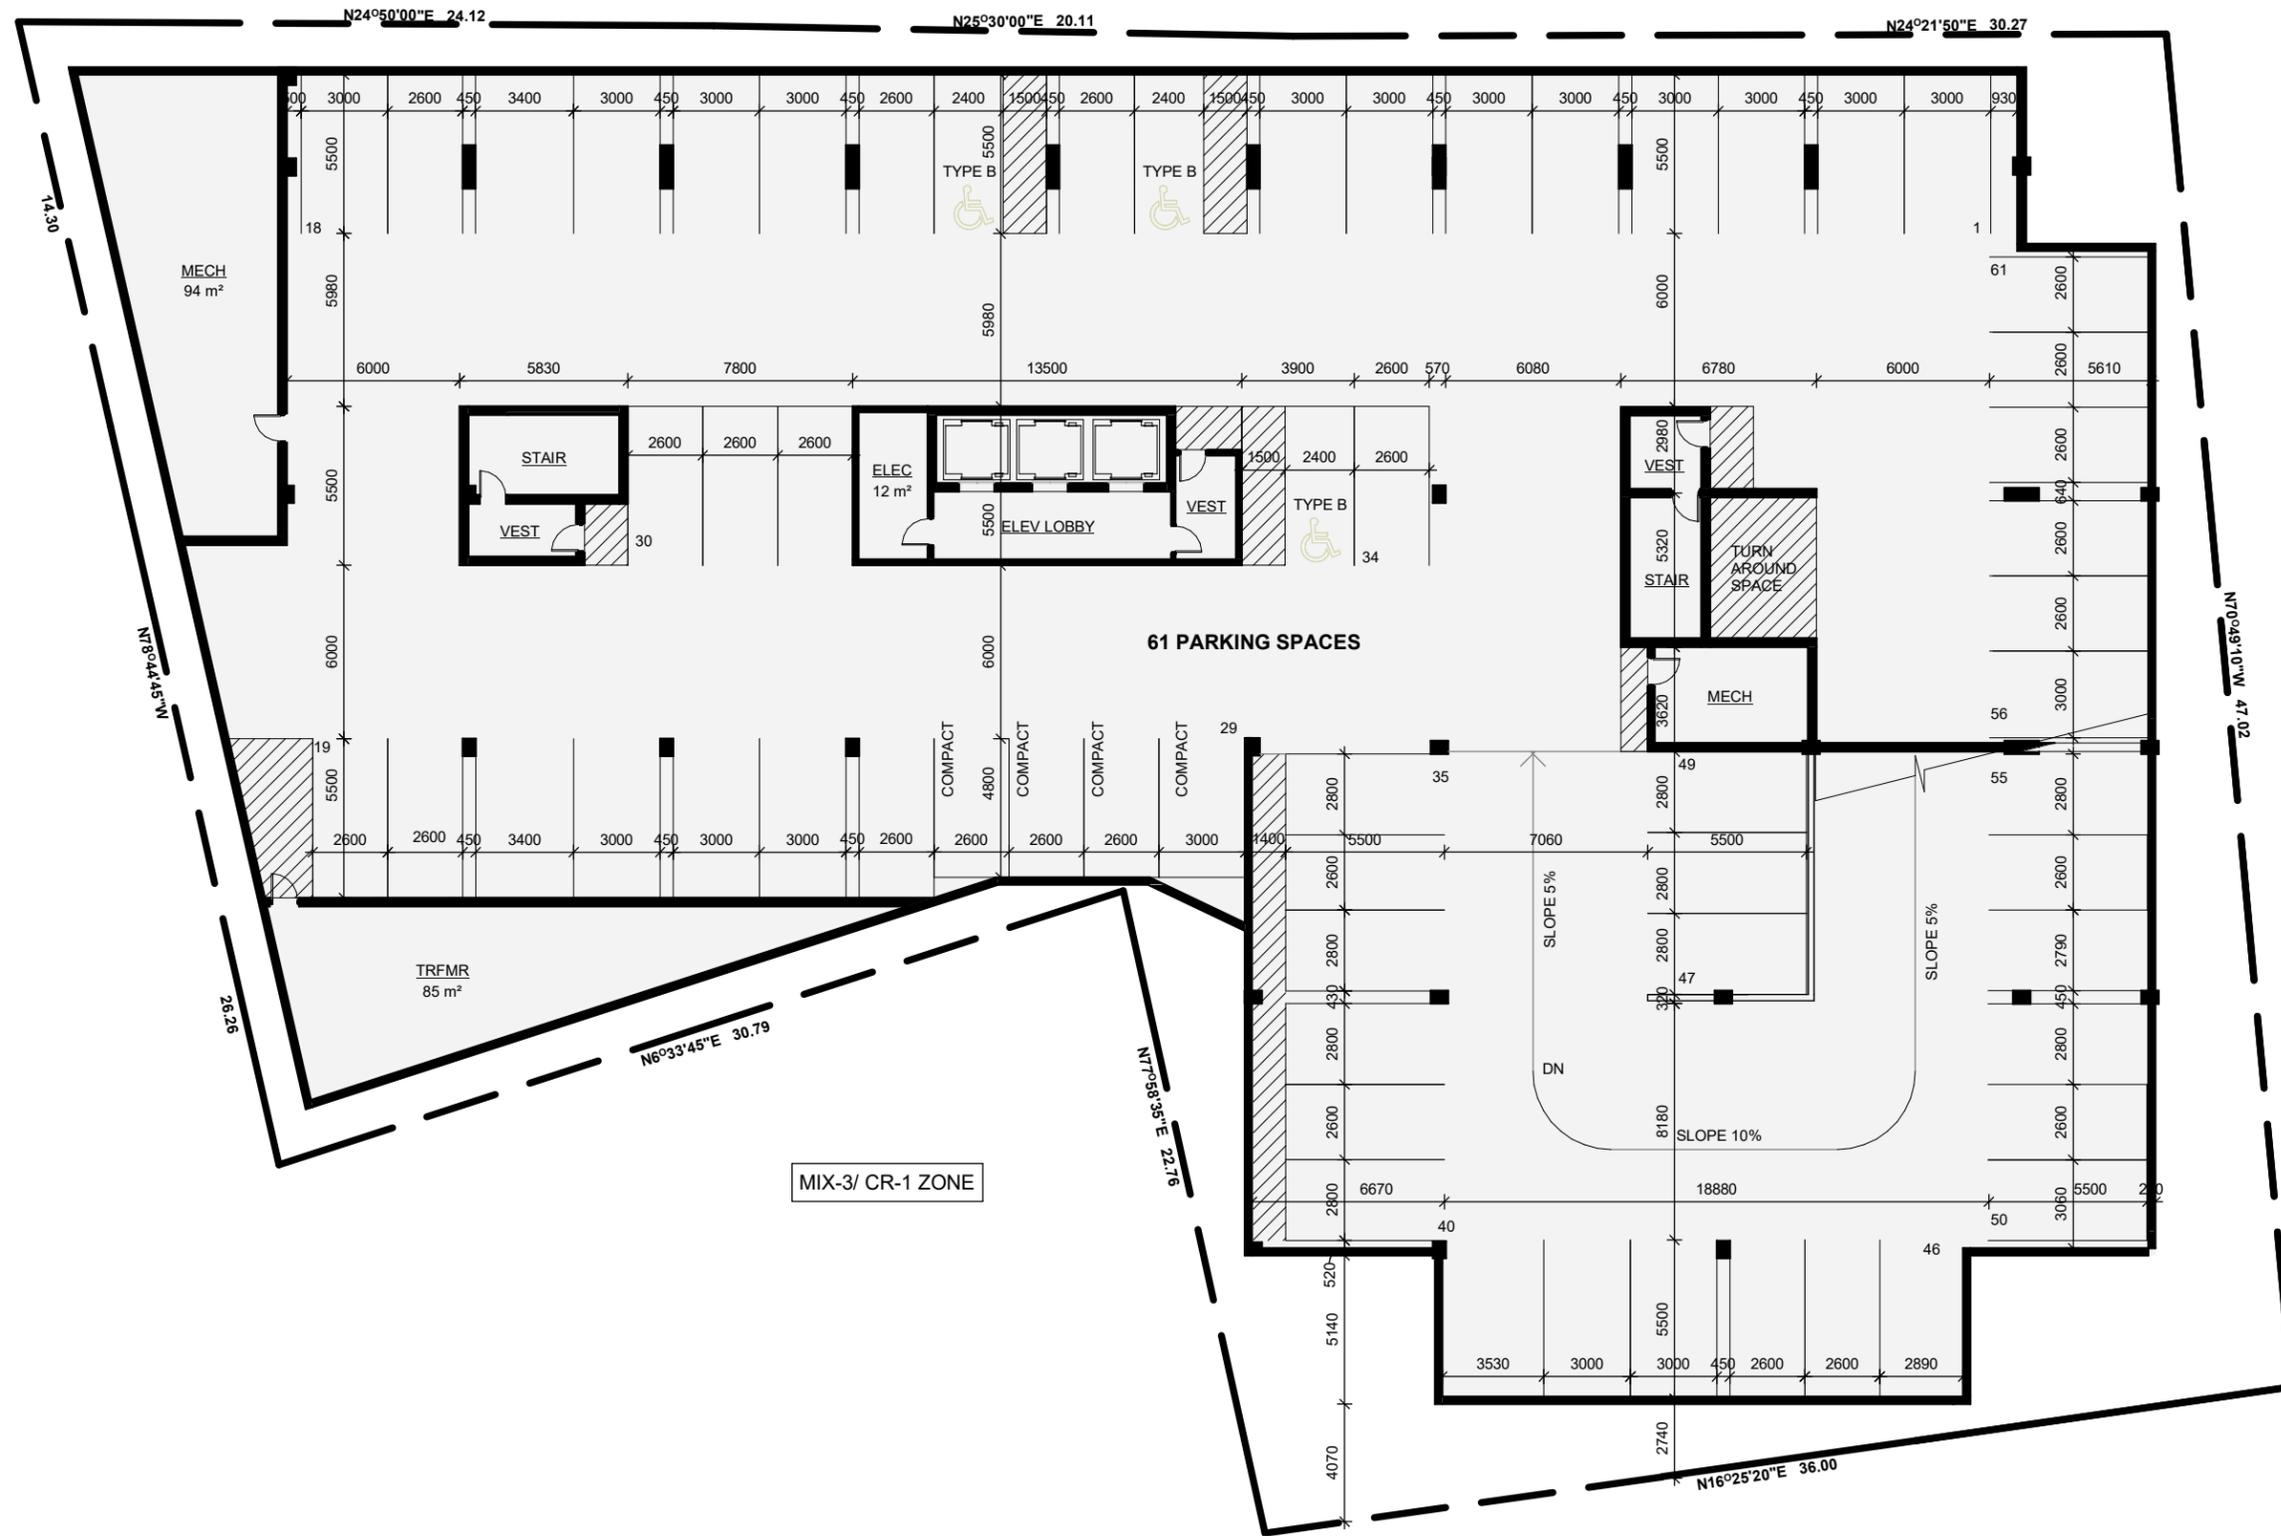

APARTMENT BUILDING


328 & 330 MILL STREET
KITCHENER

2024.03.14



MASRI O Inc.
ARCHITECTS
101-609 KUMPF DRIVE
WATERLOO, ON, N2V 1K8
PH. 519.579.0072
www.masriarchitects.ca.

SCALE: 1 : 250
BASEMENT FLOOR PLAN

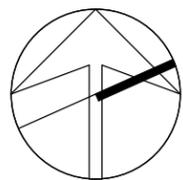


APARTMENT BUILDING

328 & 330 MILL STREET
KITCHENER

2024.03.14




MASRI O Inc.
ARCHITECTS
101-609 KUMPF DRIVE
WATERLOO, ON, N2V 1K8
PH. 519.579.0072
www.masrioarchitects.ca.

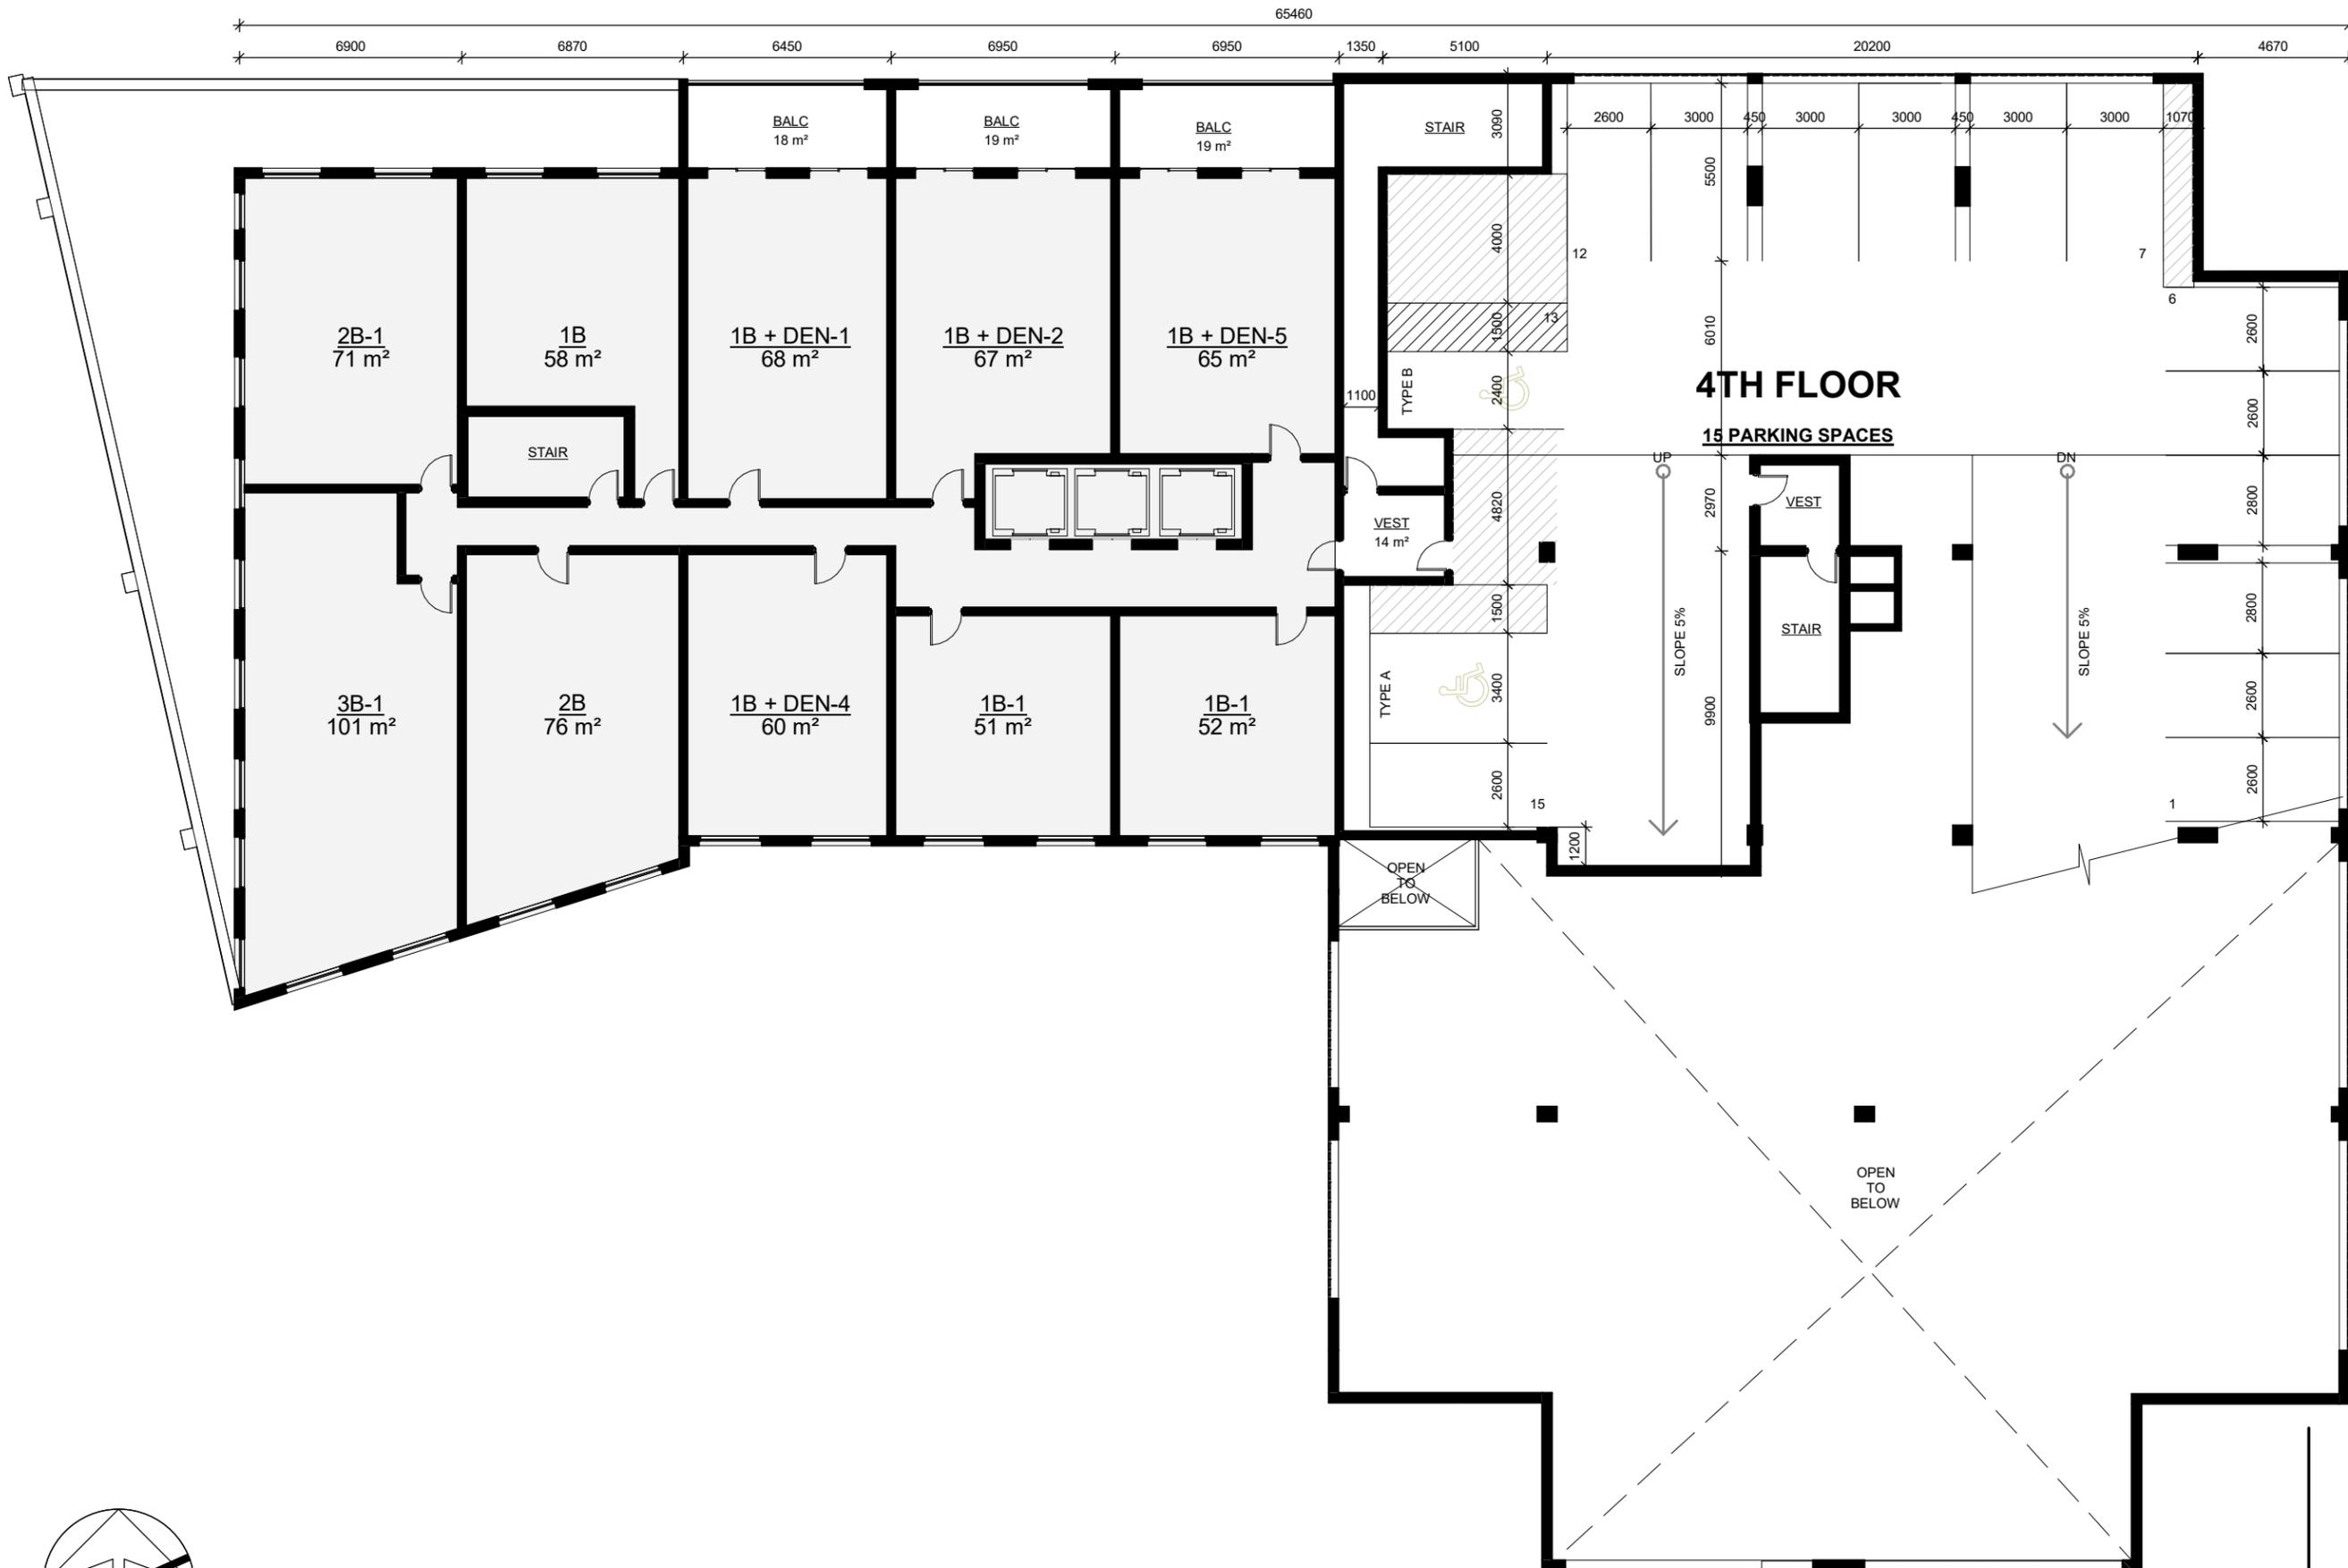

4TH FLOOR

15 PARKING SPACES

4TH FLOOR PLAN
SCALE: 1 : 200


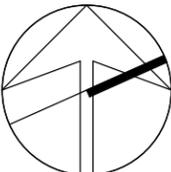


APARTMENT BUILDING

328 & 330 MILL STREET
KITCHENER

2024.03.14

MASRI O Inc.
ARCHITECTS
101-609 KUMPF DRIVE
WATERLOO, ON, N2V 1K8
PH. 519.579.0072
www.masrioarchitects.ca.

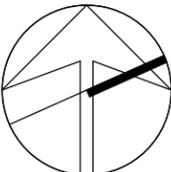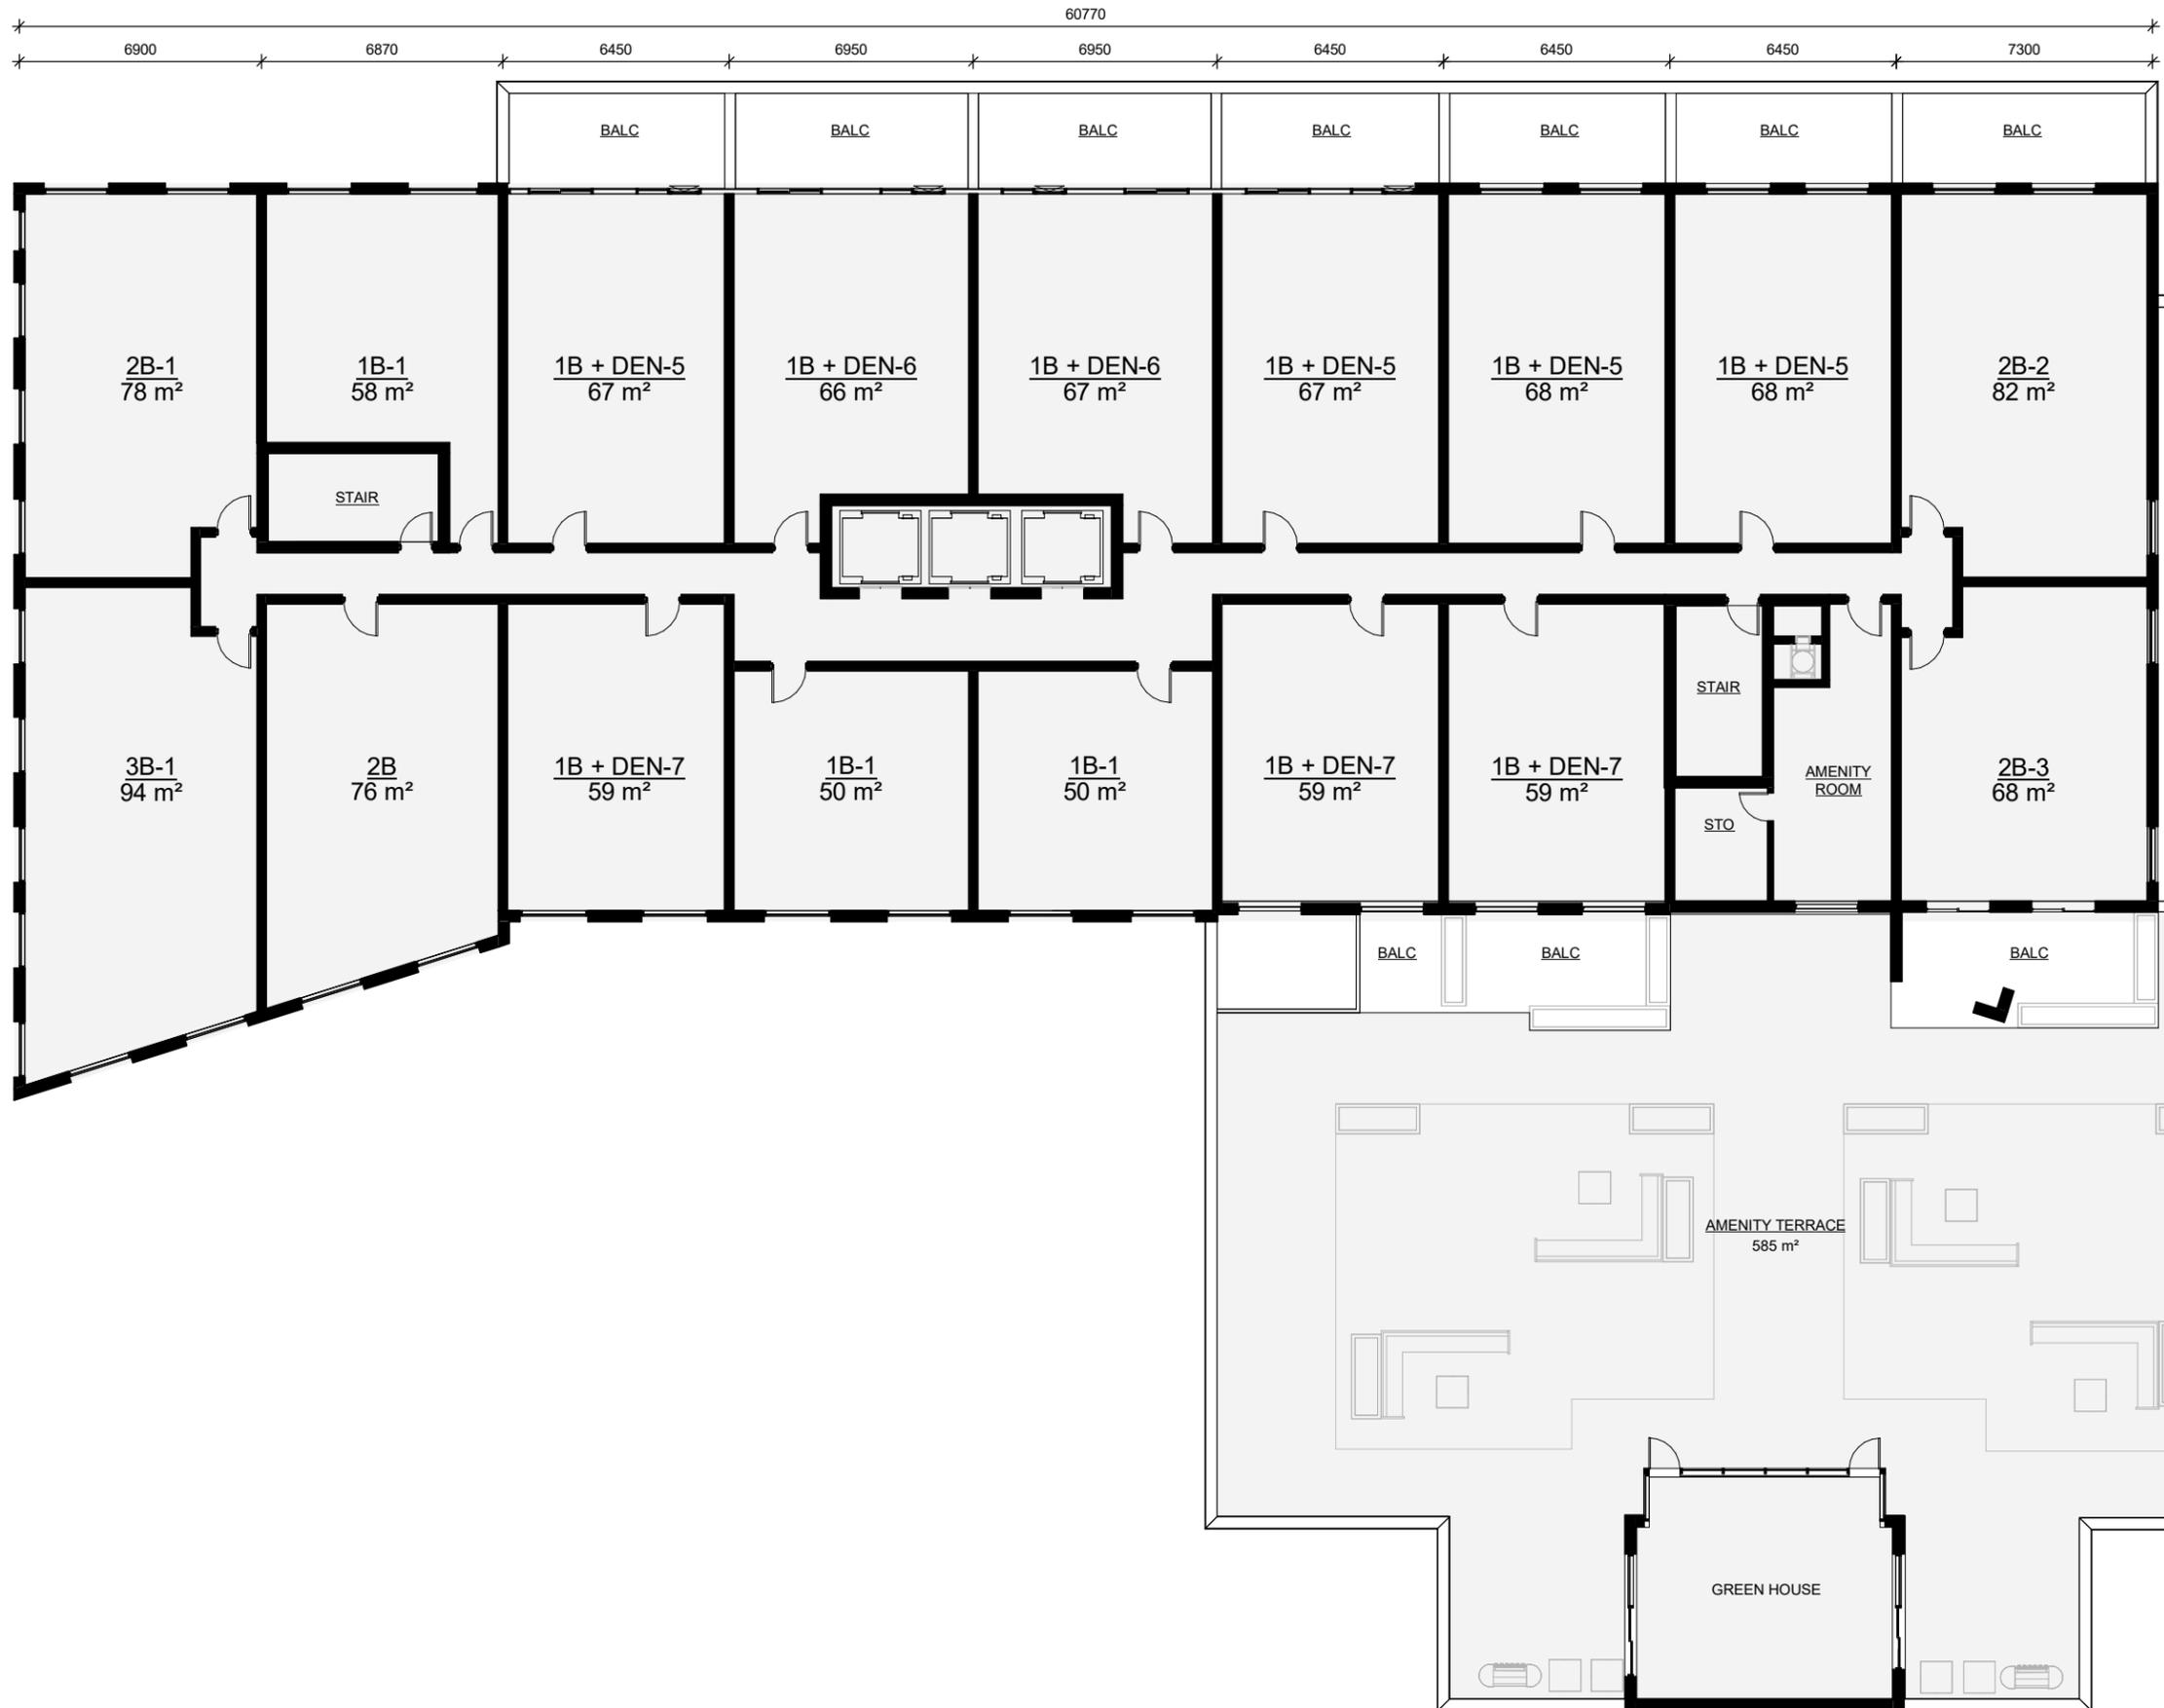



5TH FLOOR PLAN
SCALE: 1 : 200



APARTMENT BUILDING
328 & 330 MILL STREET
KITCHENER
2024.03.14



MASRI O Inc.
ARCHITECTS
101-609 KUMPF DRIVE
WATERLOO, ON, N2V 1K8
PH. 519.579.0072
www.masrioarchitects.ca.

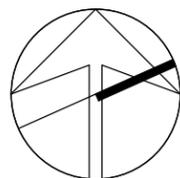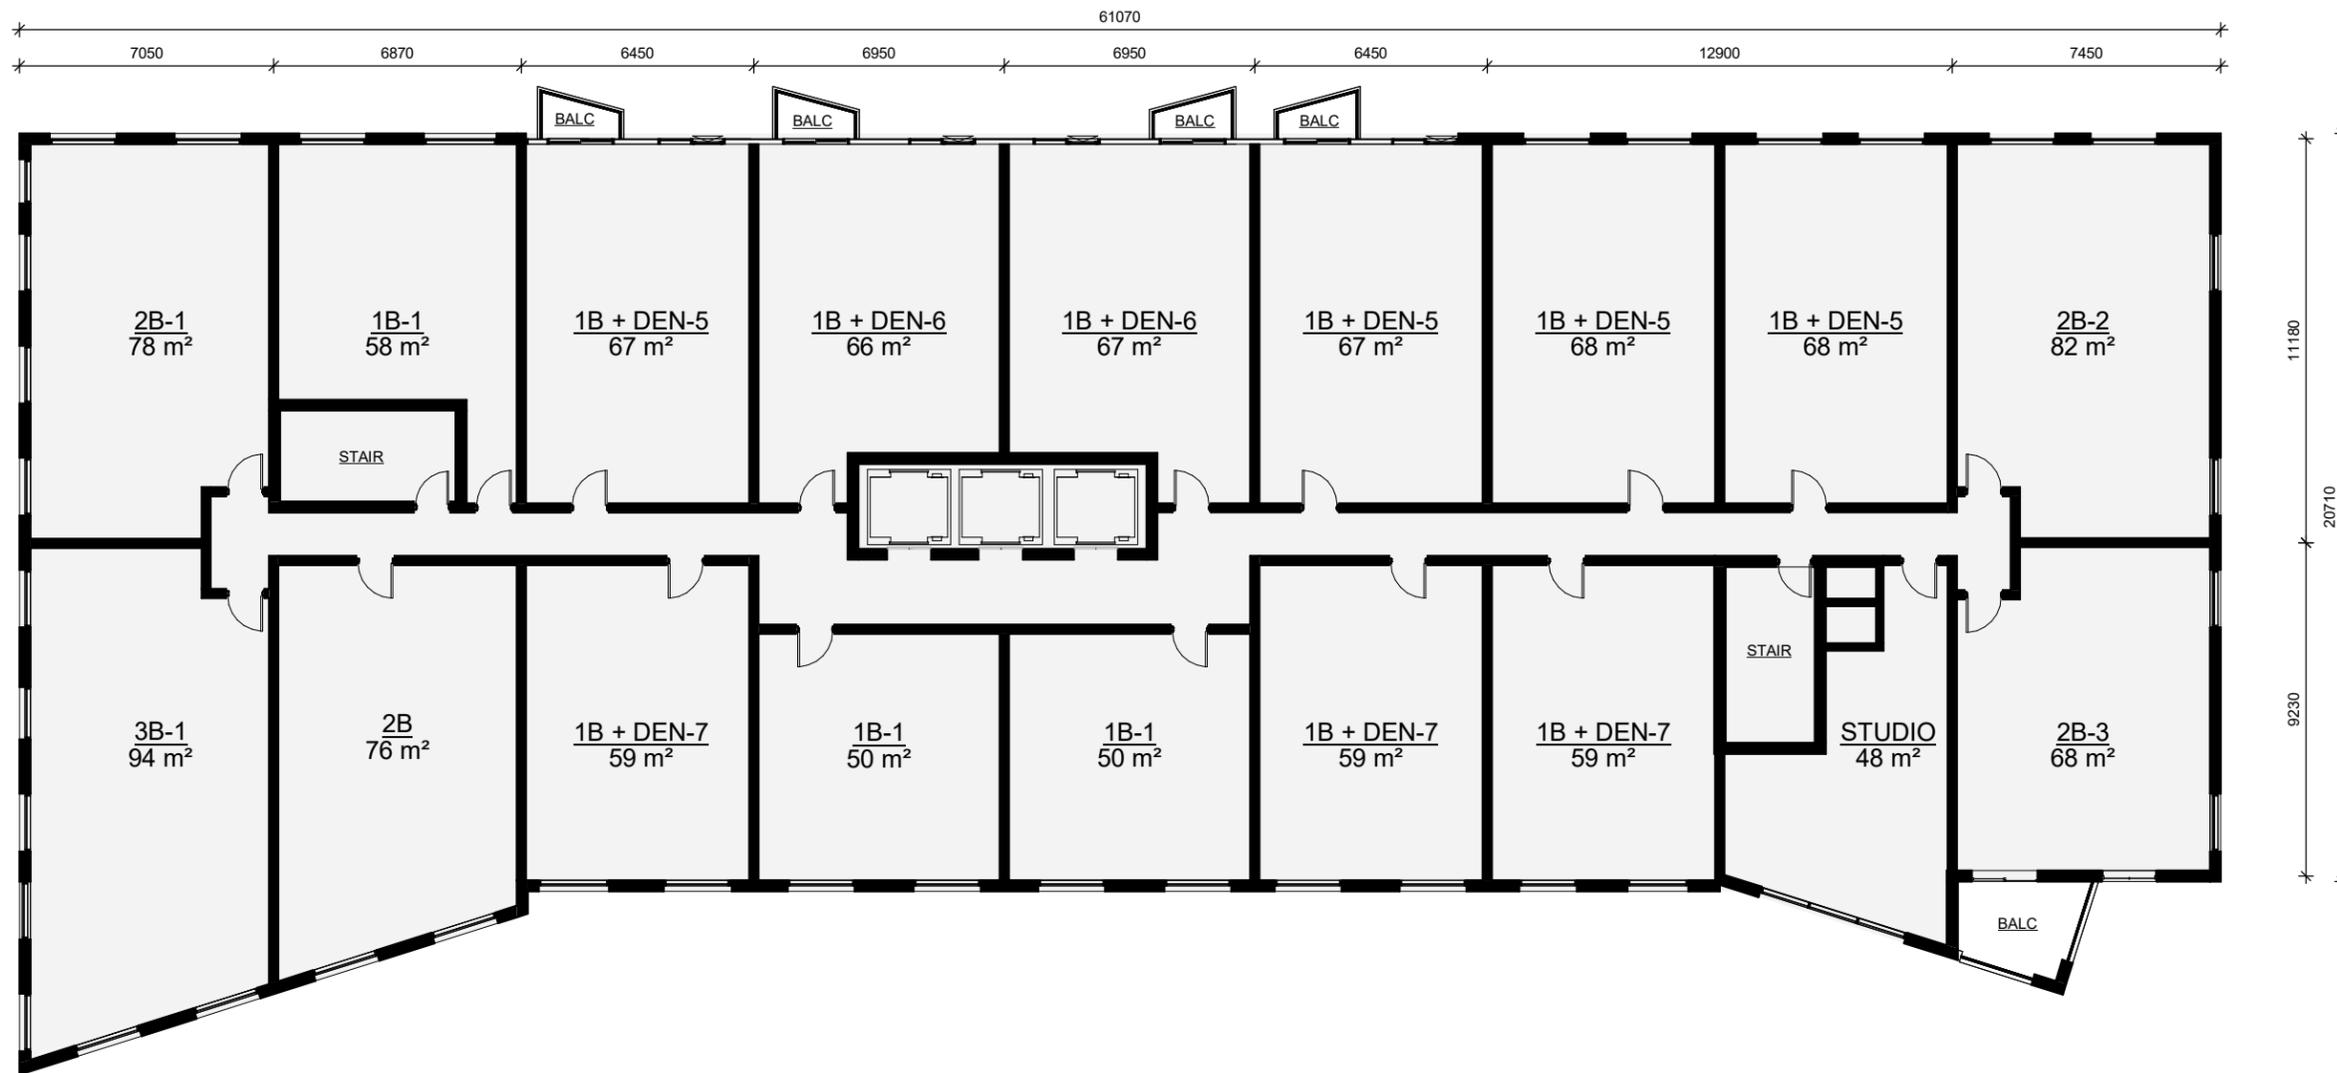

APARTMENT BUILDING

328 & 330 MILL STREET
KITCHENER



2024.03.14



MASRI O Inc.
ARCHITECTS
101-609 KUMPF DRIVE
WATERLOO, ON, N2V 1K8
PH. 519.579.0072
www.masrioarchitects.ca.

6TH FLOOR PLAN

SCALE: 1 : 200

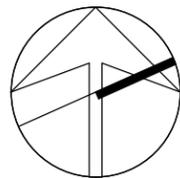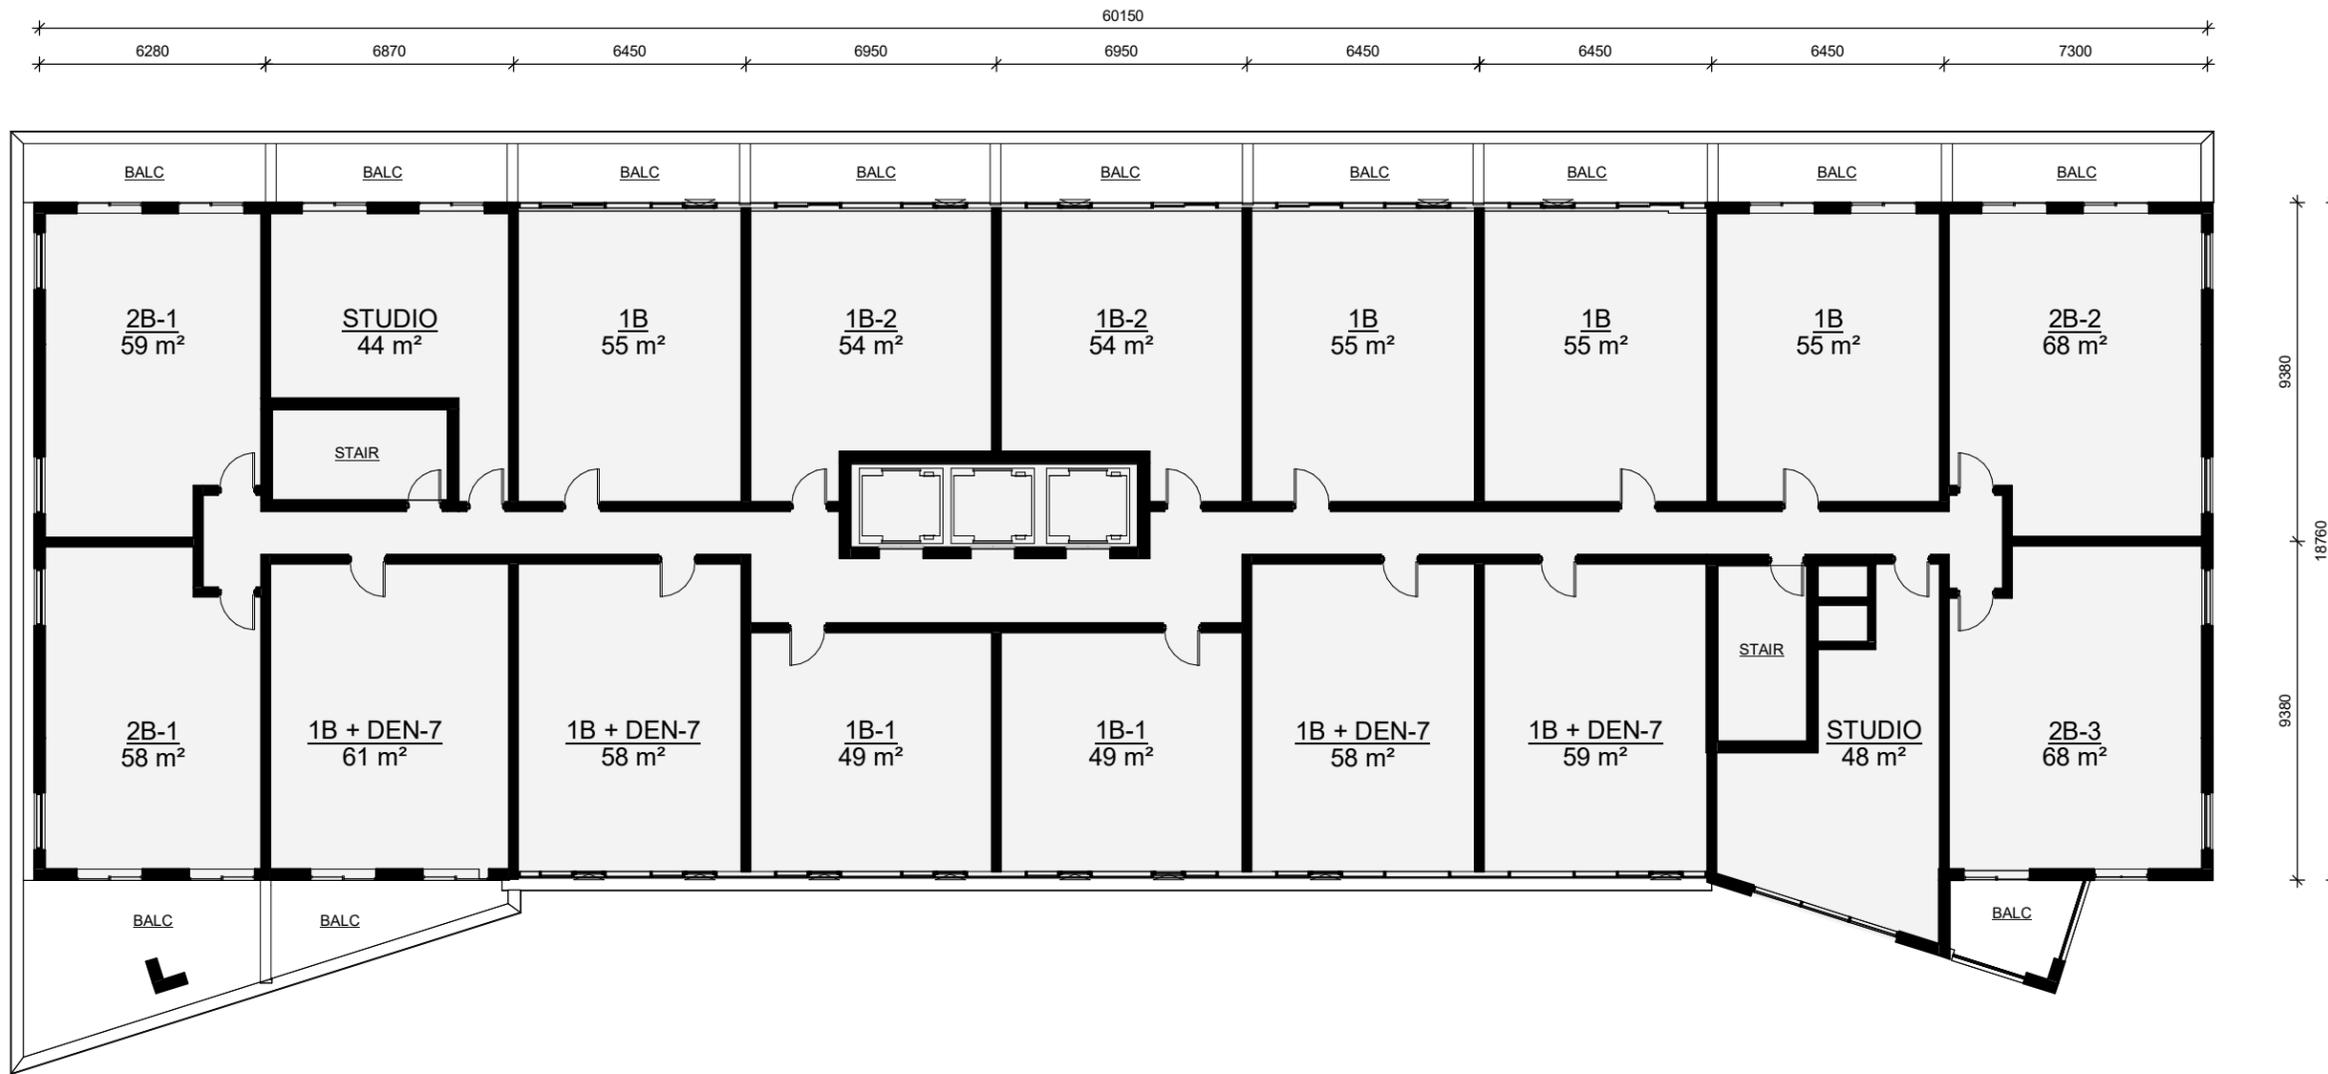

APARTMENT BUILDING


328 & 330 MILL STREET
KITCHENER

2024.03.14



MASRI O Inc.
ARCHITECTS
101-609 KUMPF DRIVE
WATERLOO, ON, N2V 1K8
PH. 519.579.0072
www.masrioarchitects.ca.

7TH FLOOR PLAN
SCALE: 1 : 200

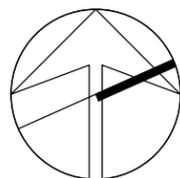

APARTMENT BUILDING


328 & 330 MILL STREET
KITCHENER

2024.03.14



MASRI O Inc.
ARCHITECTS
101-609 KUMPF DRIVE
WATERLOO, ON, N2V 1K8
PH. 519.579.0072
www.masrioarchitects.ca.

8TH-9TH FLOOR PLAN
SCALE: 1 : 200

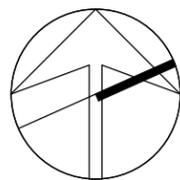

APARTMENT BUILDING

328 & 330 MILL STREET
KITCHENER



2024.03.14



MASRI O Inc.
ARCHITECTS
101-609 KUMPF DRIVE
WATERLOO, ON, N2V 1K8
PH. 519.579.0072
www.masrioarchitects.ca.

10TH-15TH FLOOR PLAN

SCALE: 1 : 200

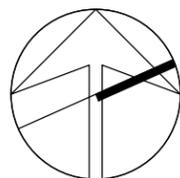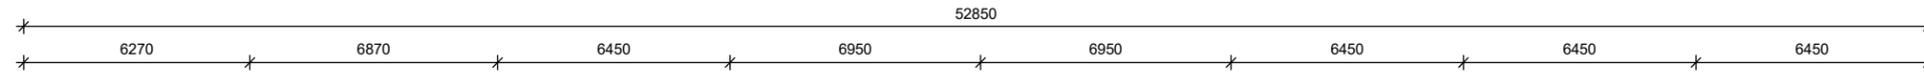

APARTMENT BUILDING

328 & 330 MILL STREET
KITCHENER





2024.03.14



MASRI O Inc.
ARCHITECTS
101-609 KUMPF DRIVE
WATERLOO, ON, N2V 1K8
PH. 519.579.0072
www.masrioarchitects.ca.

16TH-17TH FLOOR PLAN

SCALE: 1 : 200

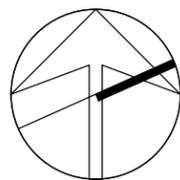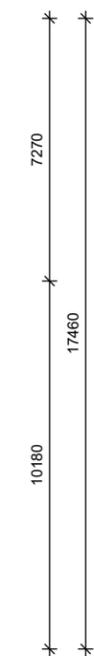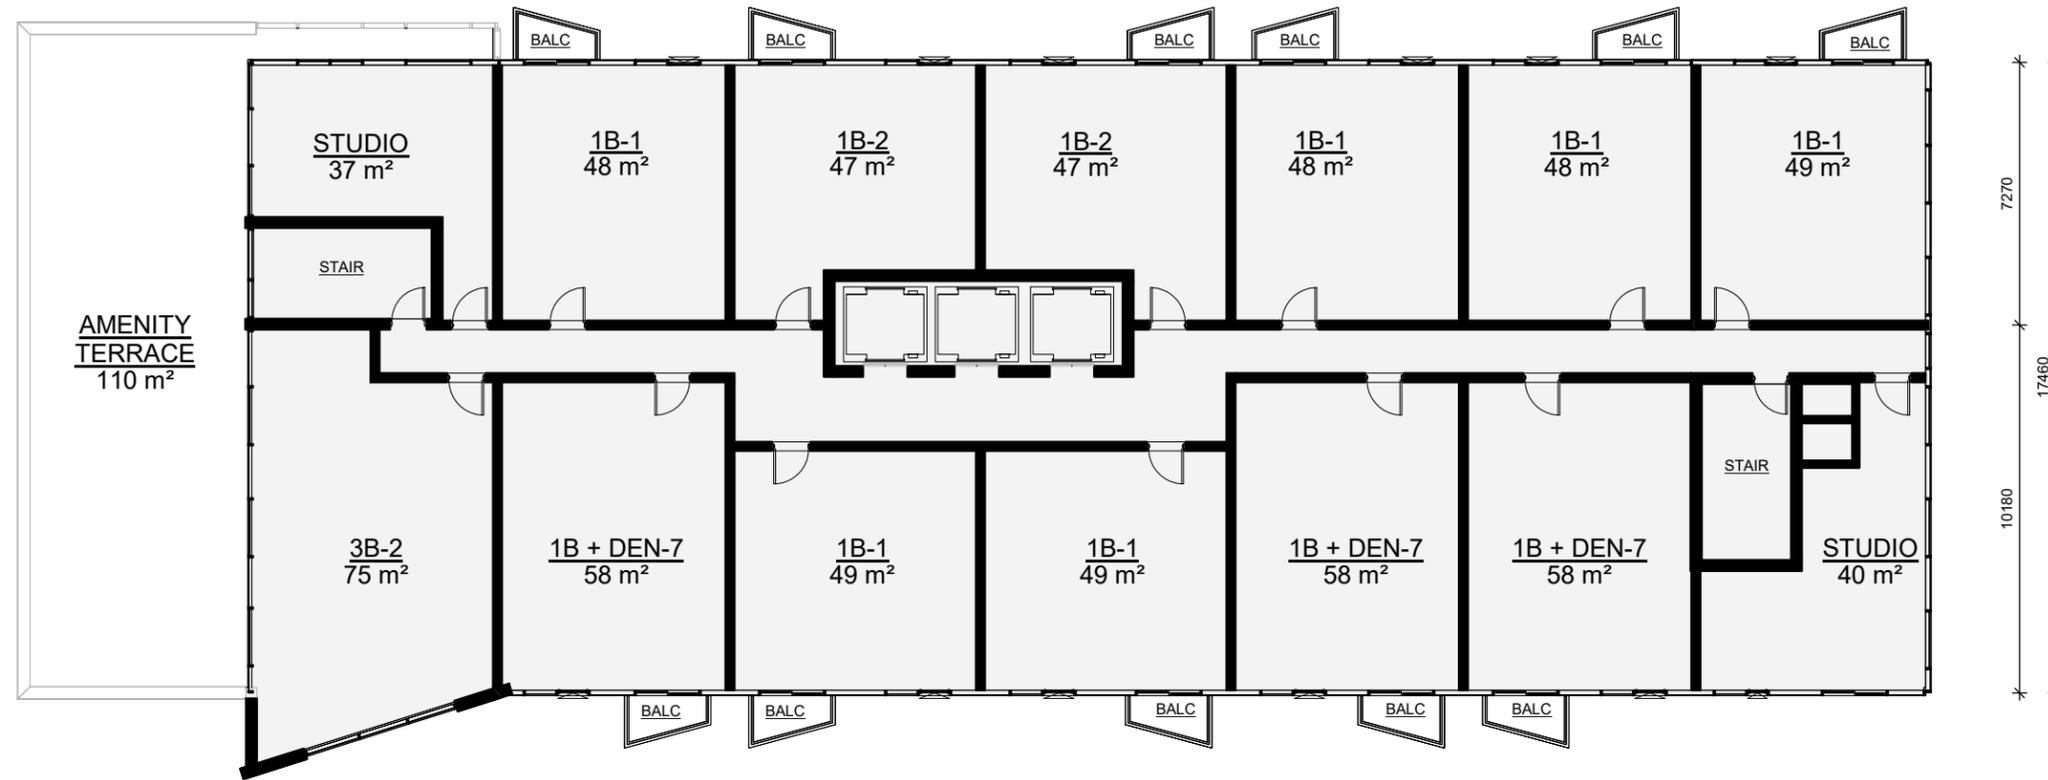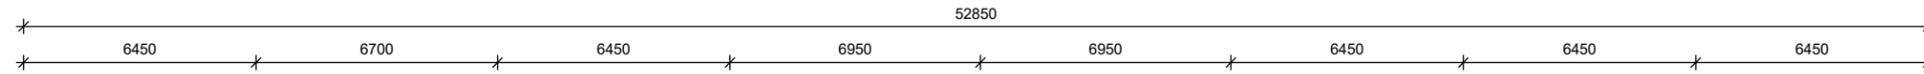

APARTMENT BUILDING


328 & 330 MILL STREET
KITCHENER

2024.03.14



**MASRI O Inc.
ARCHITECTS**
101-609 KUMPF DRIVE
WATERLOO, ON, N2V 1K8
PH. 519.579.0072
www.masrioarchitects.ca.

18TH FLOOR PLAN
SCALE: 1 : 200

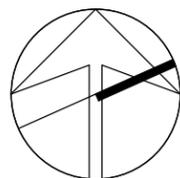

APARTMENT BUILDING


328 & 330 MILL STREET
KITCHENER

2024.03.14



MASRI O Inc.
ARCHITECTS
101-609 KUMPF DRIVE
WATERLOO, ON, N2V 1K8
PH. 519.579.0072
www.masrioarchitects.ca.


19TH-20TH FLOOR PLAN
SCALE: 1 : 200

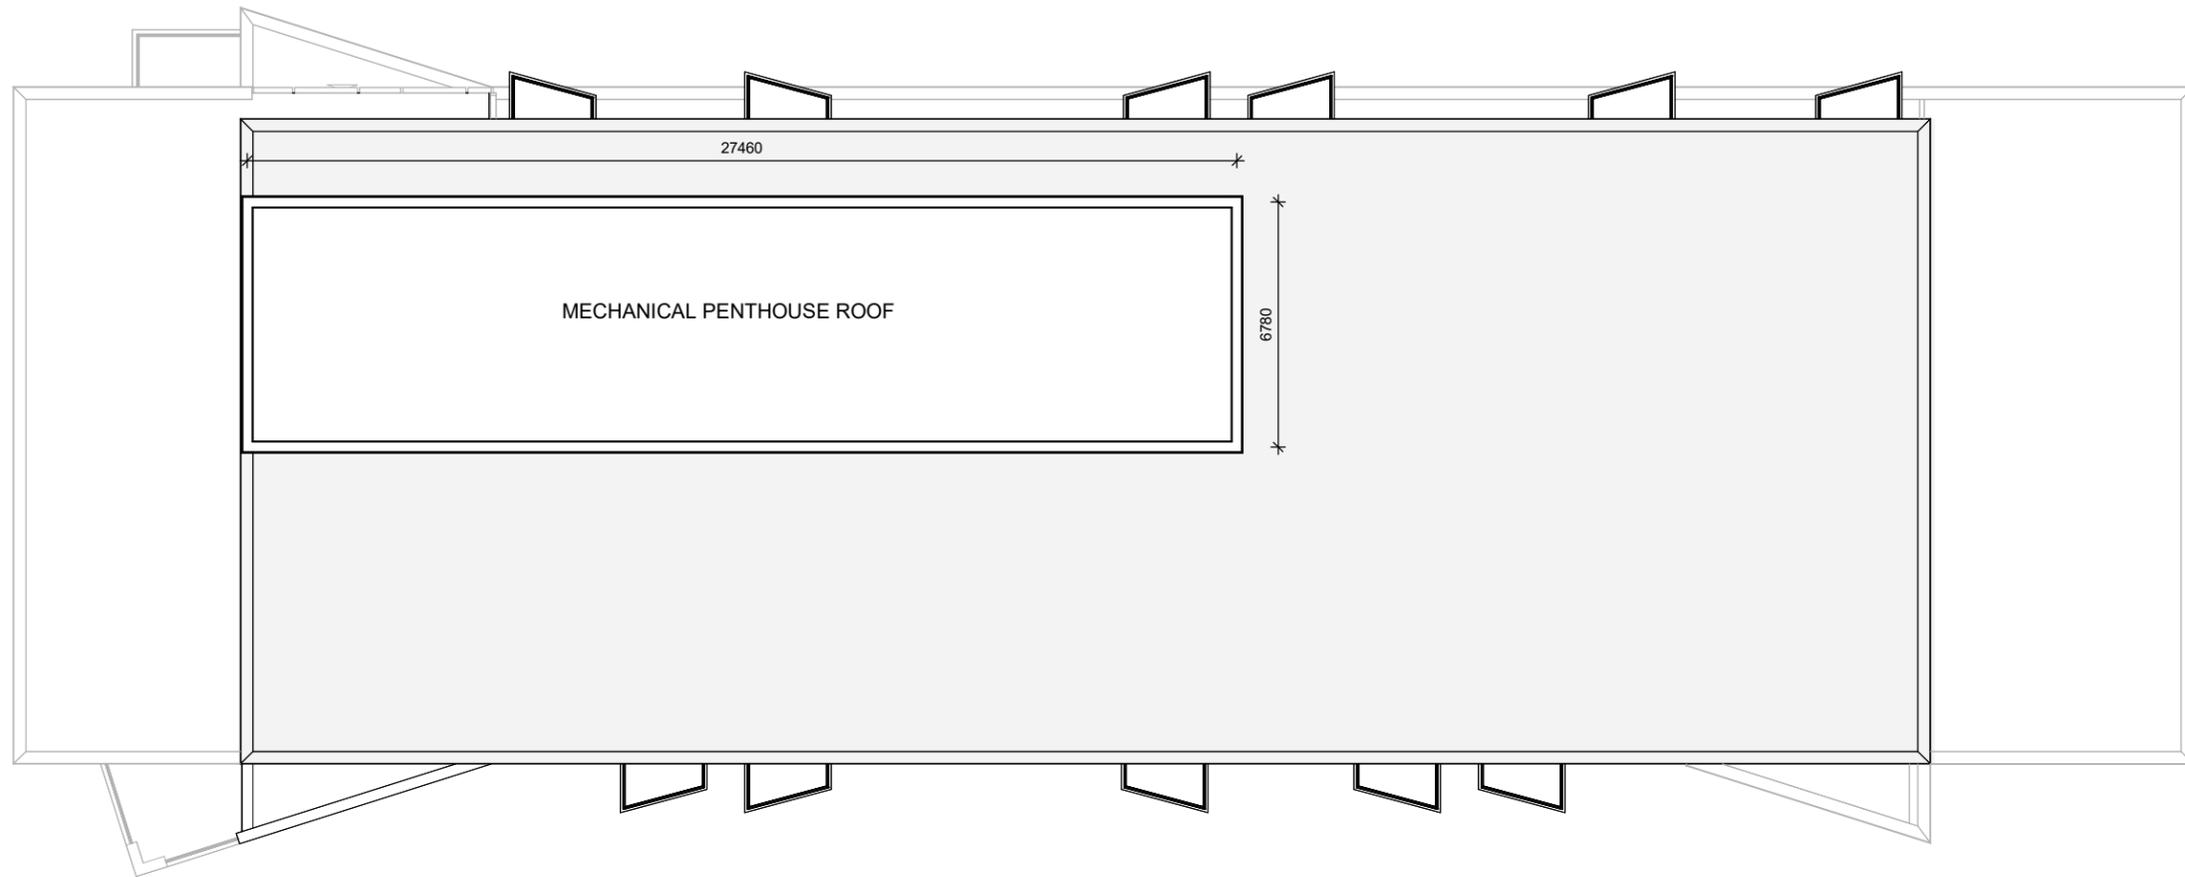

MECHANICAL PENTHOUSE ROOF

27460

6780

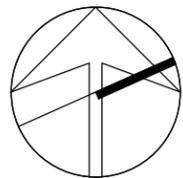

APARTMENT BUILDING


328 & 330 MILL STREET
KITCHENER

2024.03.14



MASRI O Inc.
ARCHITECTS
101-609 KUMPF DRIVE
WATERLOO, ON, N2V 1K8
PH. 519.579.0072
www.masrioarchitects.ca.

ROOF PLAN
SCALE: 1 : 200

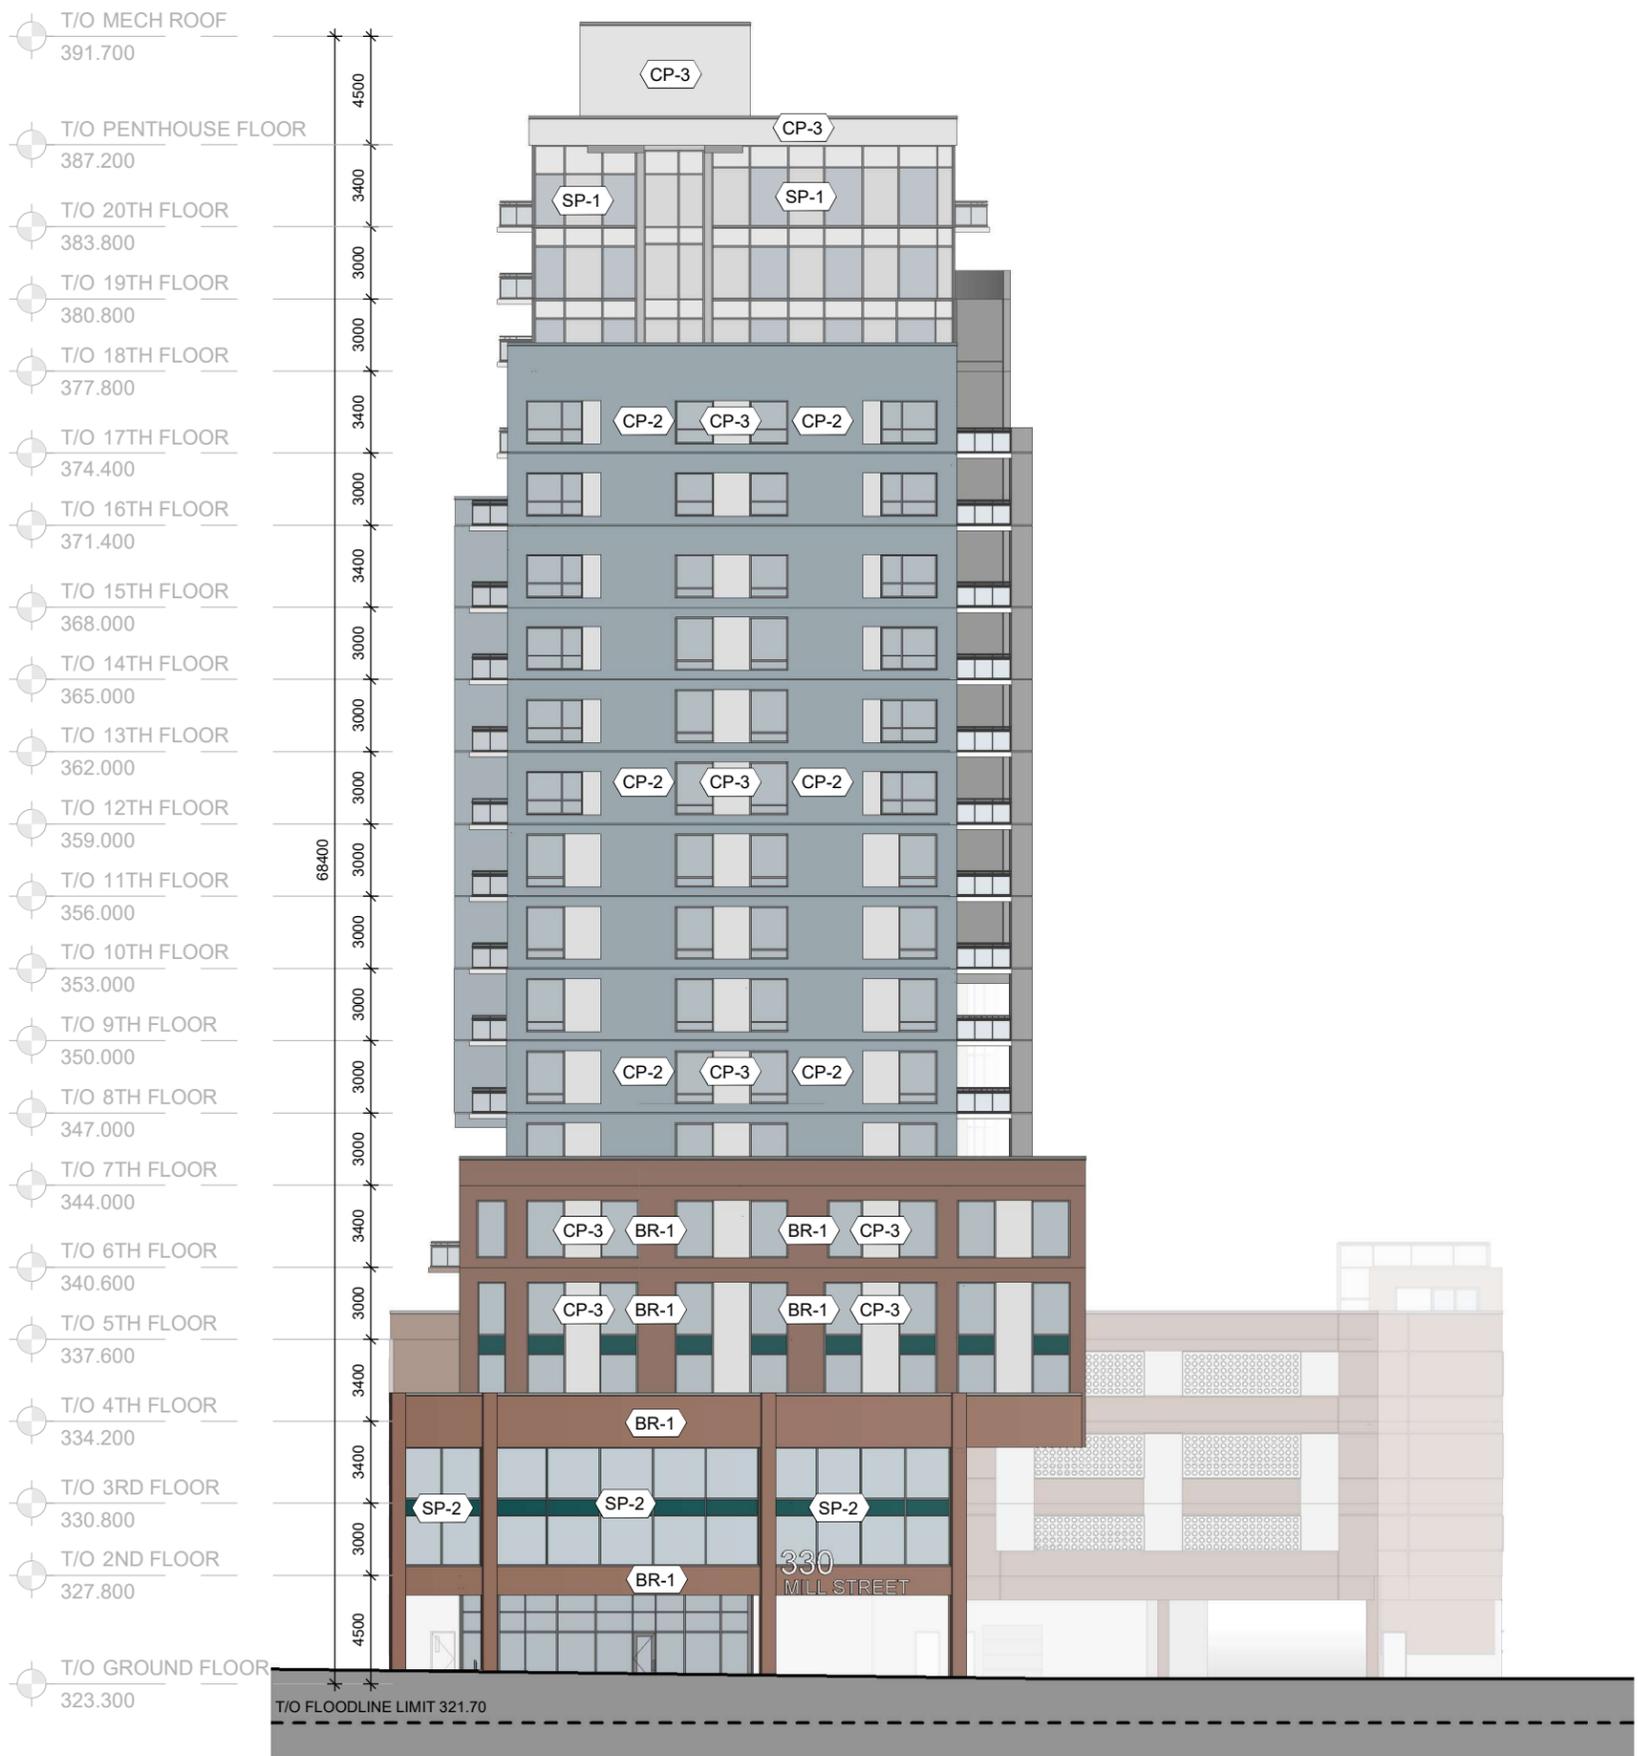

ELEVATION SCHEDULE	
SP-1	METAL SPANDREL #1 COLOUR - GREY
SP-2	METAL SPANDREL #2 COLOUR - DARK GREEN
SP-3	METAL SPANDREL #3 COLOUR - WHITE
CP-1	PRE-CAST CONCRETE #1 COLOUR - DARK GREY
CP-2	PRE-CAST CONCRETE #2 COLOUR - BLUE-GREY
CP-3	PRE-CAST CONCRETE #3 COLOUR - WHITE
BR-1	BRICK COLOUR - RED-BROWN
MSC-1	METAL SCREEN COLOUR - BRUSHED ALUM



APARTMENT BUILDING

328 & 330 MILL STREET
KITCHENER


2024.03.14



MASRI O Inc.
ARCHITECTS
101-609 KUMPF DRIVE
WATERLOO, ON, N2V 1K8
PH. 519.579.0072
www.masriarchitects.ca.

WEST ELEVATION
SCALE: 1 : 300

T/O MECH ROOF 391.700
 T/O PENTHOUSE FLOOR 387.200
 T/O 20TH FLOOR 383.800
 T/O 19TH FLOOR 380.800
 T/O 18TH FLOOR 377.800
 T/O 17TH FLOOR 374.400
 T/O 16TH FLOOR 371.400
 T/O 15TH FLOOR 368.000
 T/O 14TH FLOOR 365.000
 T/O 13TH FLOOR 362.000
 T/O 12TH FLOOR 359.000
 T/O 11TH FLOOR 356.000
 T/O 10TH FLOOR 353.000
 T/O 9TH FLOOR 350.000
 T/O 8TH FLOOR 347.000
 T/O 7TH FLOOR 344.000
 T/O 6TH FLOOR 340.600
 T/O 5TH FLOOR 337.600
 T/O 4TH FLOOR 334.200
 T/O 3RD FLOOR 330.800
 T/O 2ND FLOOR 327.800
 T/O GROUND FLOOR 323.300

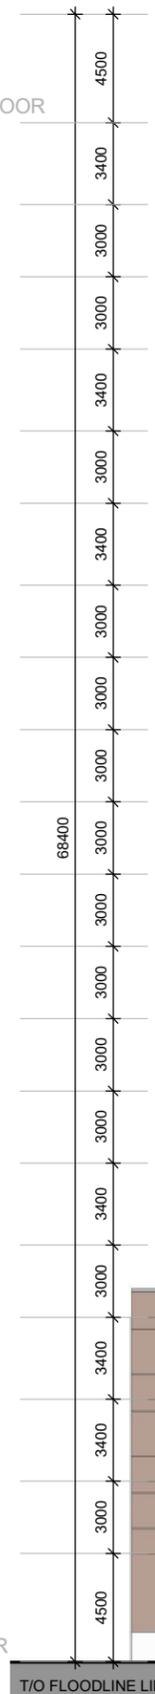

T/O FLOODLINE LIMIT



ELEVATION SCHEDULE	
SP-1	METAL SPANDREL #1 COLOUR - GREY
SP-2	METAL SPANDREL #2 COLOUR - DARK GREEN
SP-3	METAL SPANDREL #3 COLOUR - WHITE
CP-1	PRE-CAST CONCRETE #1 COLOUR - DARK GREY
CP-2	PRE-CAST CONCRETE #2 COLOUR - BLUE-GREY
CP-3	PRE-CAST CONCRETE #3 COLOUR - WHITE
BR-1	BRICK COLOUR - RED-BROWN
MSC-1	METAL SCREEN COLOUR - BRUSHED ALUM



NORTH ELEVATION

SCALE: 1 : 300

APARTMENT BUILDING


328 & 330 MILL STREET
KITCHENER

2024.03.14



MASRI O Inc.
ARCHITECTS
 101-609 KUMPF DRIVE
 WATERLOO, ON, N2V 1K8
 PH. 519.579.0072
 www.masrioarchitects.ca.

T/O MECH ROOF 391.700
 T/O PENTHOUSE FLOOR 387.200
 T/O 20TH FLOOR 383.800
 T/O 19TH FLOOR 380.800
 T/O 18TH FLOOR 377.800
 T/O 17TH FLOOR 374.400
 T/O 16TH FLOOR 371.400
 T/O 15TH FLOOR 368.000
 T/O 14TH FLOOR 365.000
 T/O 13TH FLOOR 362.000
 T/O 12TH FLOOR 359.000
 T/O 11TH FLOOR 356.000
 T/O 10TH FLOOR 353.000
 T/O 9TH FLOOR 350.000
 T/O 8TH FLOOR 347.000
 T/O 7TH FLOOR 344.000
 T/O 6TH FLOOR 340.600
 T/O 5TH FLOOR 337.600
 T/O 4TH FLOOR 334.200
 T/O 3RD FLOOR 330.800
 T/O 2ND FLOOR 327.800
 T/O GROUND FLOOR 323.300

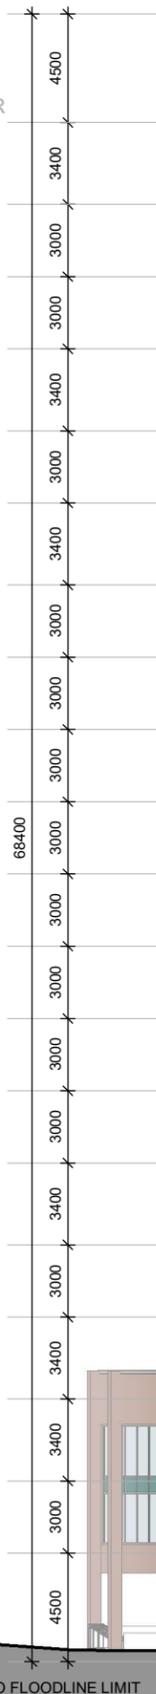

ELEVATION SCHEDULE	
SP-1	METAL SPANDREL #1 COLOUR - GREY
SP-2	METAL SPANDREL #2 COLOUR - DARK GREEN
SP-3	METAL SPANDREL #3 COLOUR - WHITE
CP-1	PRE-CAST CONCRETE #1 COLOUR - DARK GREY
CP-2	PRE-CAST CONCRETE #2 COLOUR - BLUE-GREY
CP-3	PRE-CAST CONCRETE #3 COLOUR - WHITE
BR-1	BRICK COLOUR - RED-BROWN
MSC-1	METAL SCREEN COLOUR - BRUSHED ALUM



APARTMENT BUILDING
 328 & 330 MILL STREET
 KITCHENER
 2024.03.14

SOUTH ELEVATION

SCALE: 1 : 300



MASRI O Inc.
ARCHITECTS
 101-609 KUMPF DRIVE
 WATERLOO, ON, N2V 1K8
 PH. 519.579.0072
 www.masrioarchitects.ca.

