

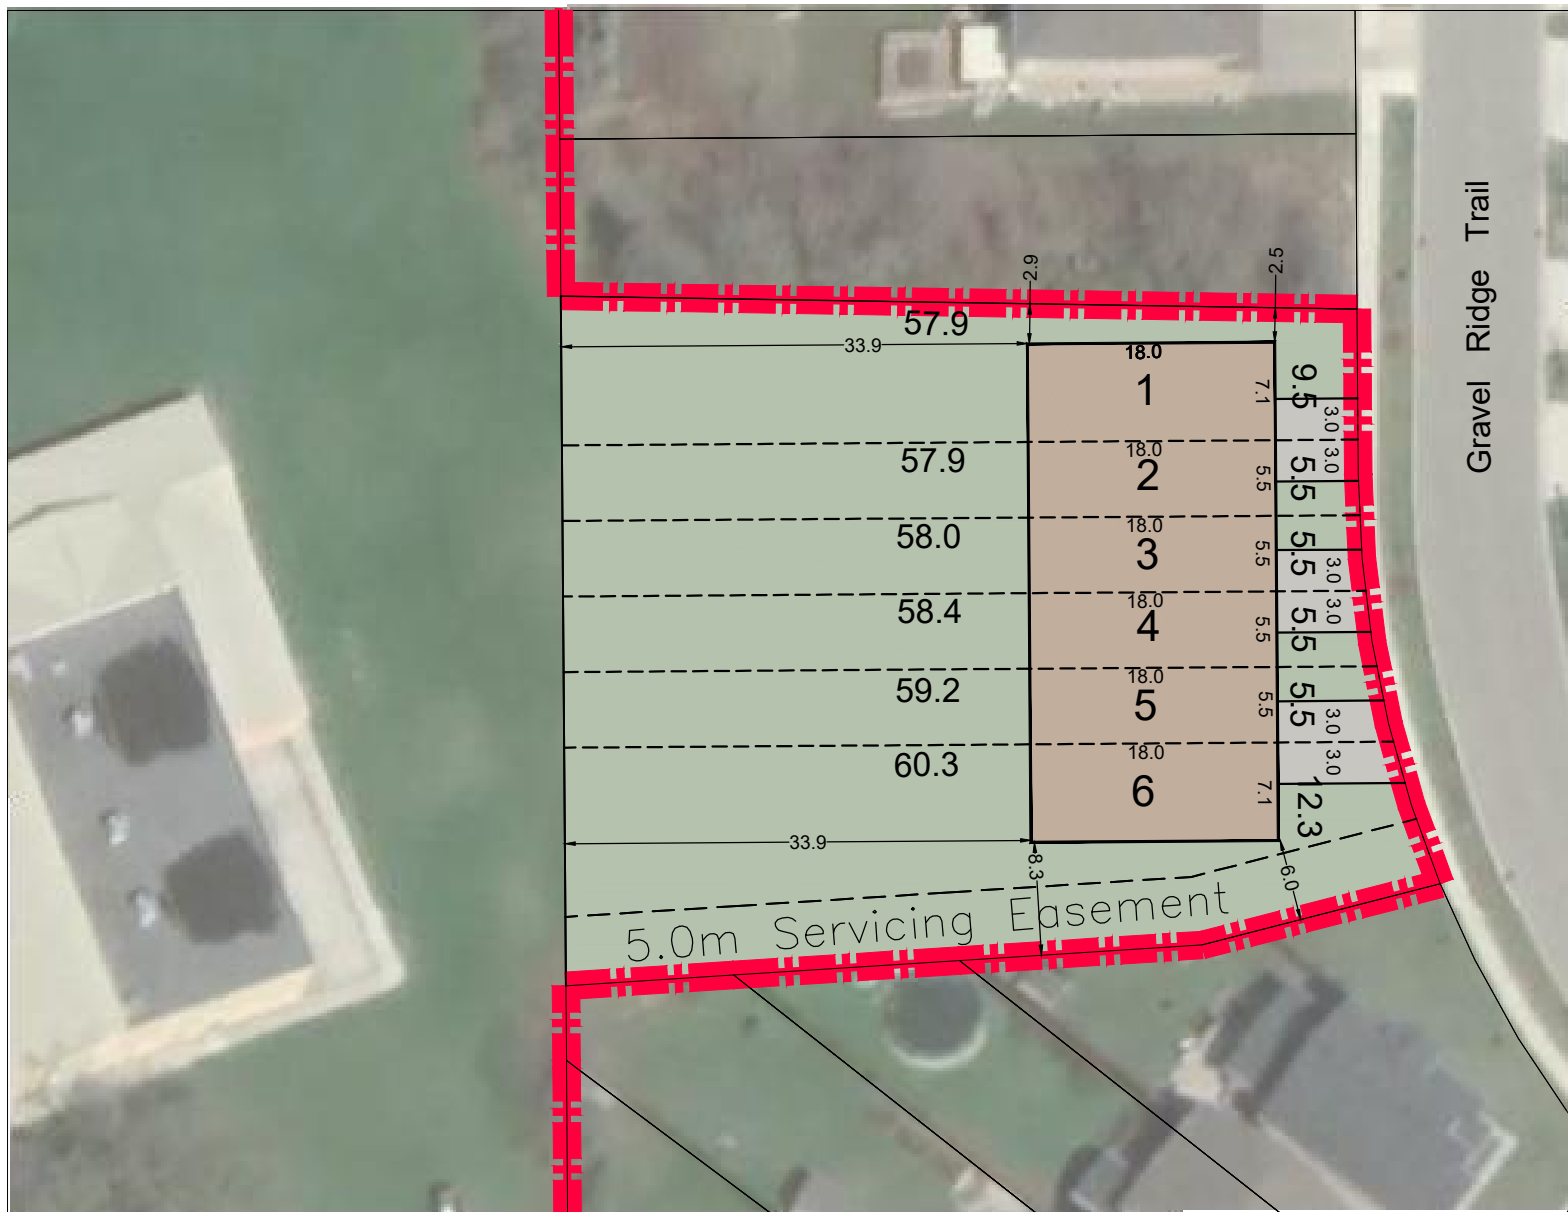


Six Future Street Townhouses (With Possible Servicing Easement)

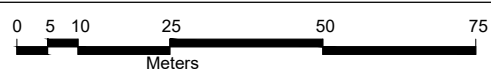

Eight Future Stacked Townhouses (With Possible Servicing Easement)

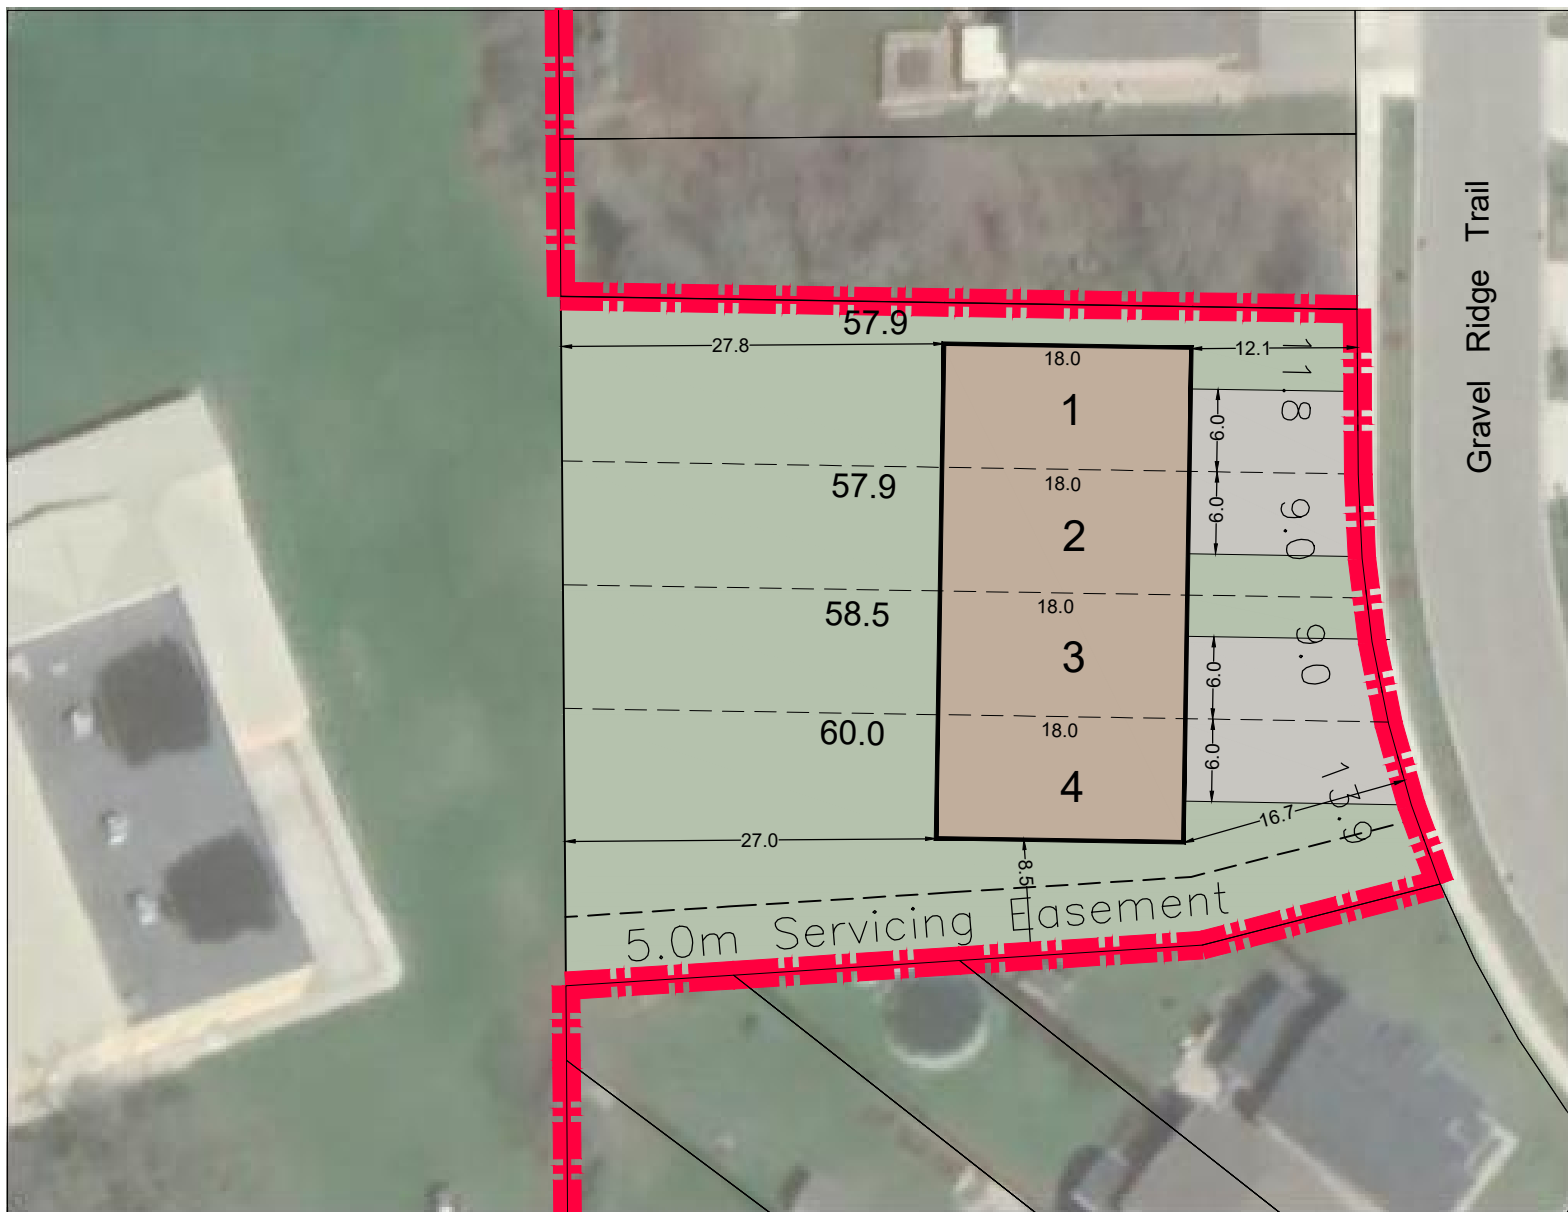

NOTE: This concept should be considered as a preliminary demonstration model that illustrates an 'order of magnitude' development scenario for the site. The number of units, floor area and parking supply are approximate and subject to more detailed design as well as municipal planning approvals.

Scale 1:350 | May 1, 2023 | Project No.: 22054 | Drawn By: EF

Figure

2